



Plan de rez-de-chaussée

0m 1m 2m 3m 4m

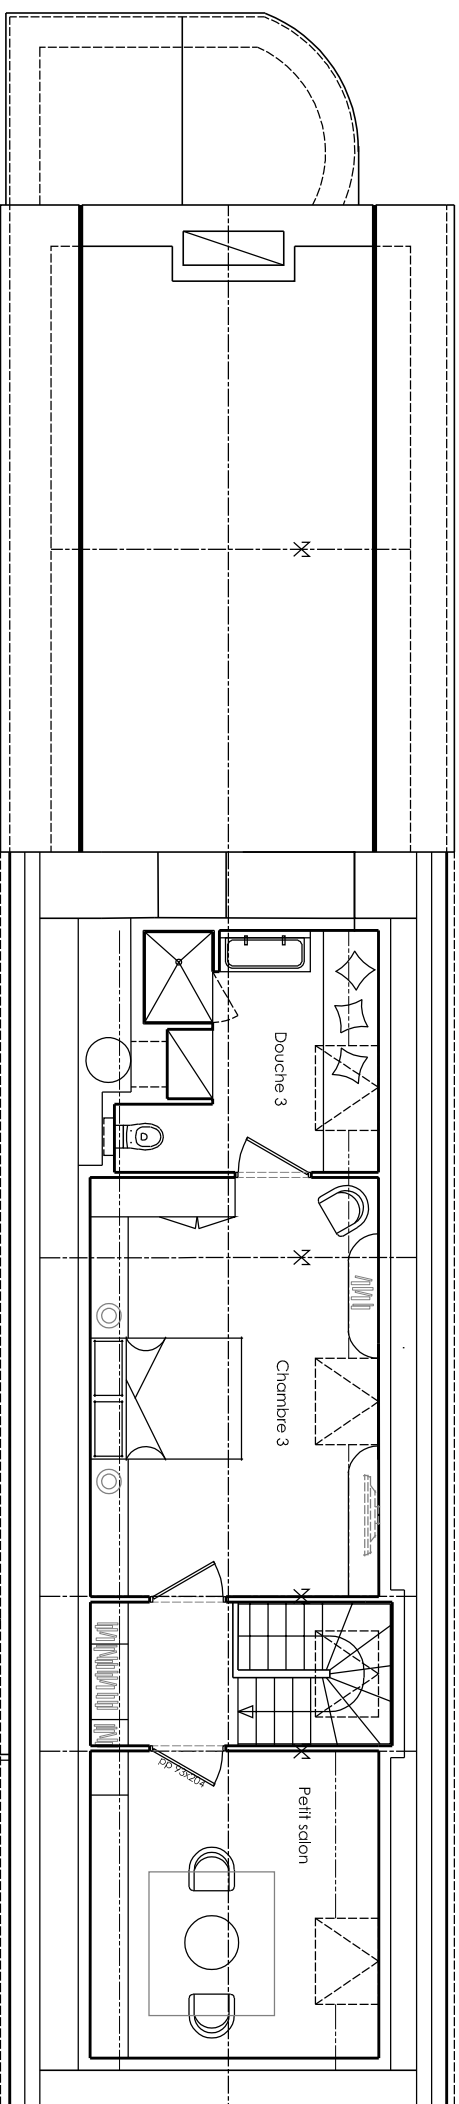

### Plan R+1

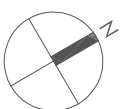